




DIFC

Plot No: 46	(337)	رقم القطعة: 46
المنطقة: زعبيل الثانية (337)		
DLD Block: ZAABEEL SECOND (337)		
TOTAL AREA: 20003.79 SQ.M. (215319 SQ.FT.)		
مجموع المساحة: 20003.79 متر مربع (215319 قدم مربع)		
SITE PLAN: P.46 DATED: 24/10/2011		
SUBDIVIDED FROM: P.7(337.457) ZAABEEL SECOND		
PLOT REFERENCE: DIFC CP-04 DATED: 29/11/2006		

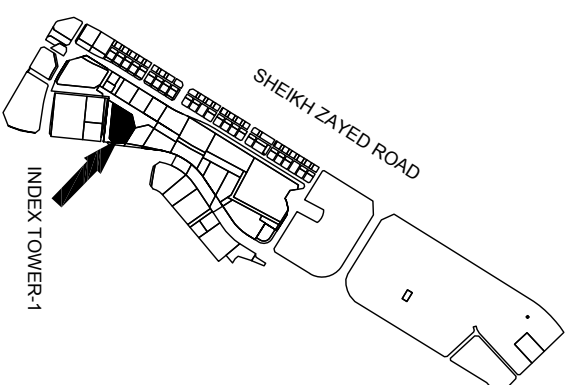


KEY LOCATION

PROJECT NAME: Dubai International Financial Centre	
PREPARED BY: AUS-SURV MIDDLE EAST	
SURVEY STATUS: YES	
DATED: 25/09/2011	
ISSUED ON: 21/03/2012	
BUILDING NAME & NO: INDEX TOWER -1	
SHEET 27 OF 36	
STRATA PLAN - RESIDENTIAL	
DLD APPROVAL:	

DIRECTOR

DIFC APPROVAL:

DIRECTOR

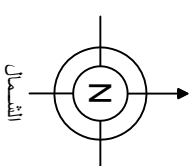


LOT	ACCESSORY LOT
6001	B1-46 & B1-47
6002	B2-60 & B2-61
6003	B1-77
6004	LG-24
6005	B1-437
6006	B1-29
6007	LG-22
6008	B1-26
6009	B1-76
6010	B2-376

01 = RESIDENTIAL
02 = RETAIL
03 = OFFICE & COMMERCIAL
PCP = PRINCIPAL COMMON PROPERTY

N 2789000
E 494350

LEVEL 60
SCALE: 1:500

Denotes Common Property = 354.84 Sqm

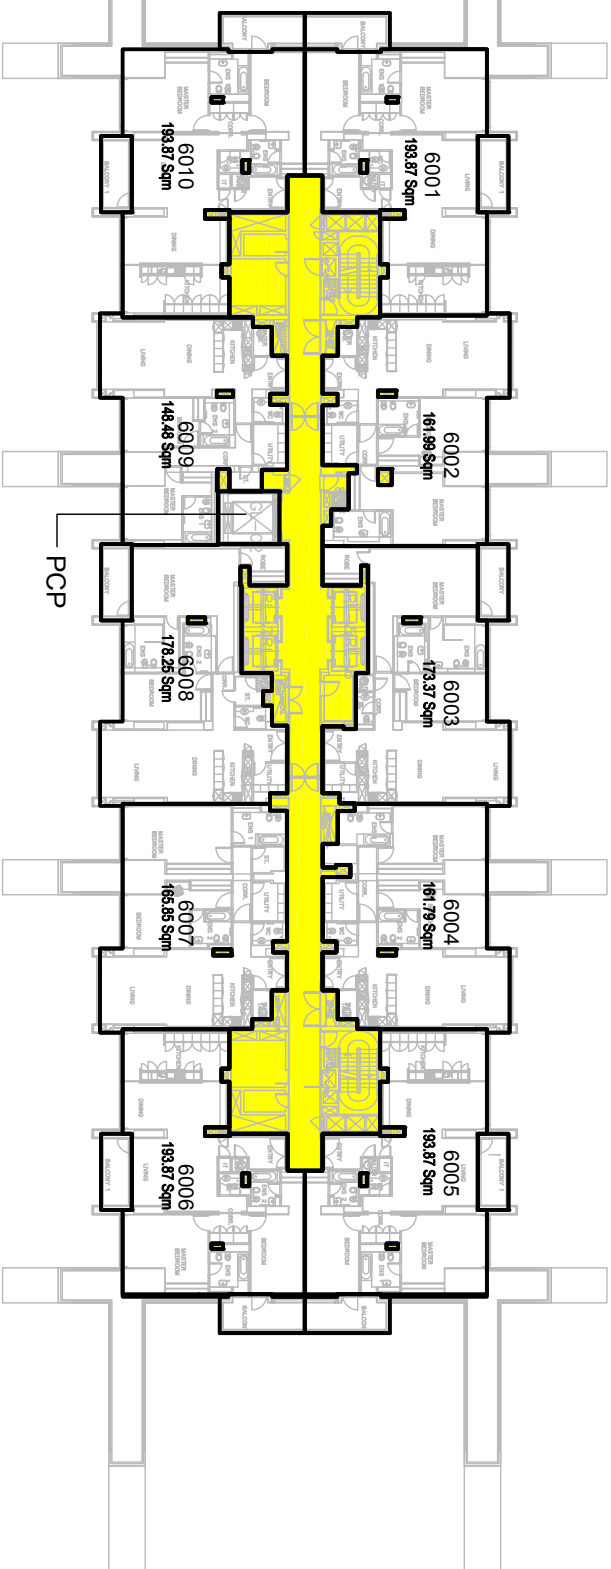

LOT	ACCESSORY LOT
6101	LG-21
6102	LG-19
6103	B1-28
6104	LG-16
6105	LG-15
6106	LG-13
6107	LG-12
6108	B2-389
6109	B1-27
6110	B1-40

01 = RESIDENTIAL
02 = RETAIL
03 = OFFICE & COMMERCIAL
PCP = PRINCIPAL COMMON PROPERTY

N 2789000
E 494350

LEVEL 61
SCALE: 1:500

Denotes Common Property = 354.84 Sqm

